



1階平面図 1:50
57.14m²

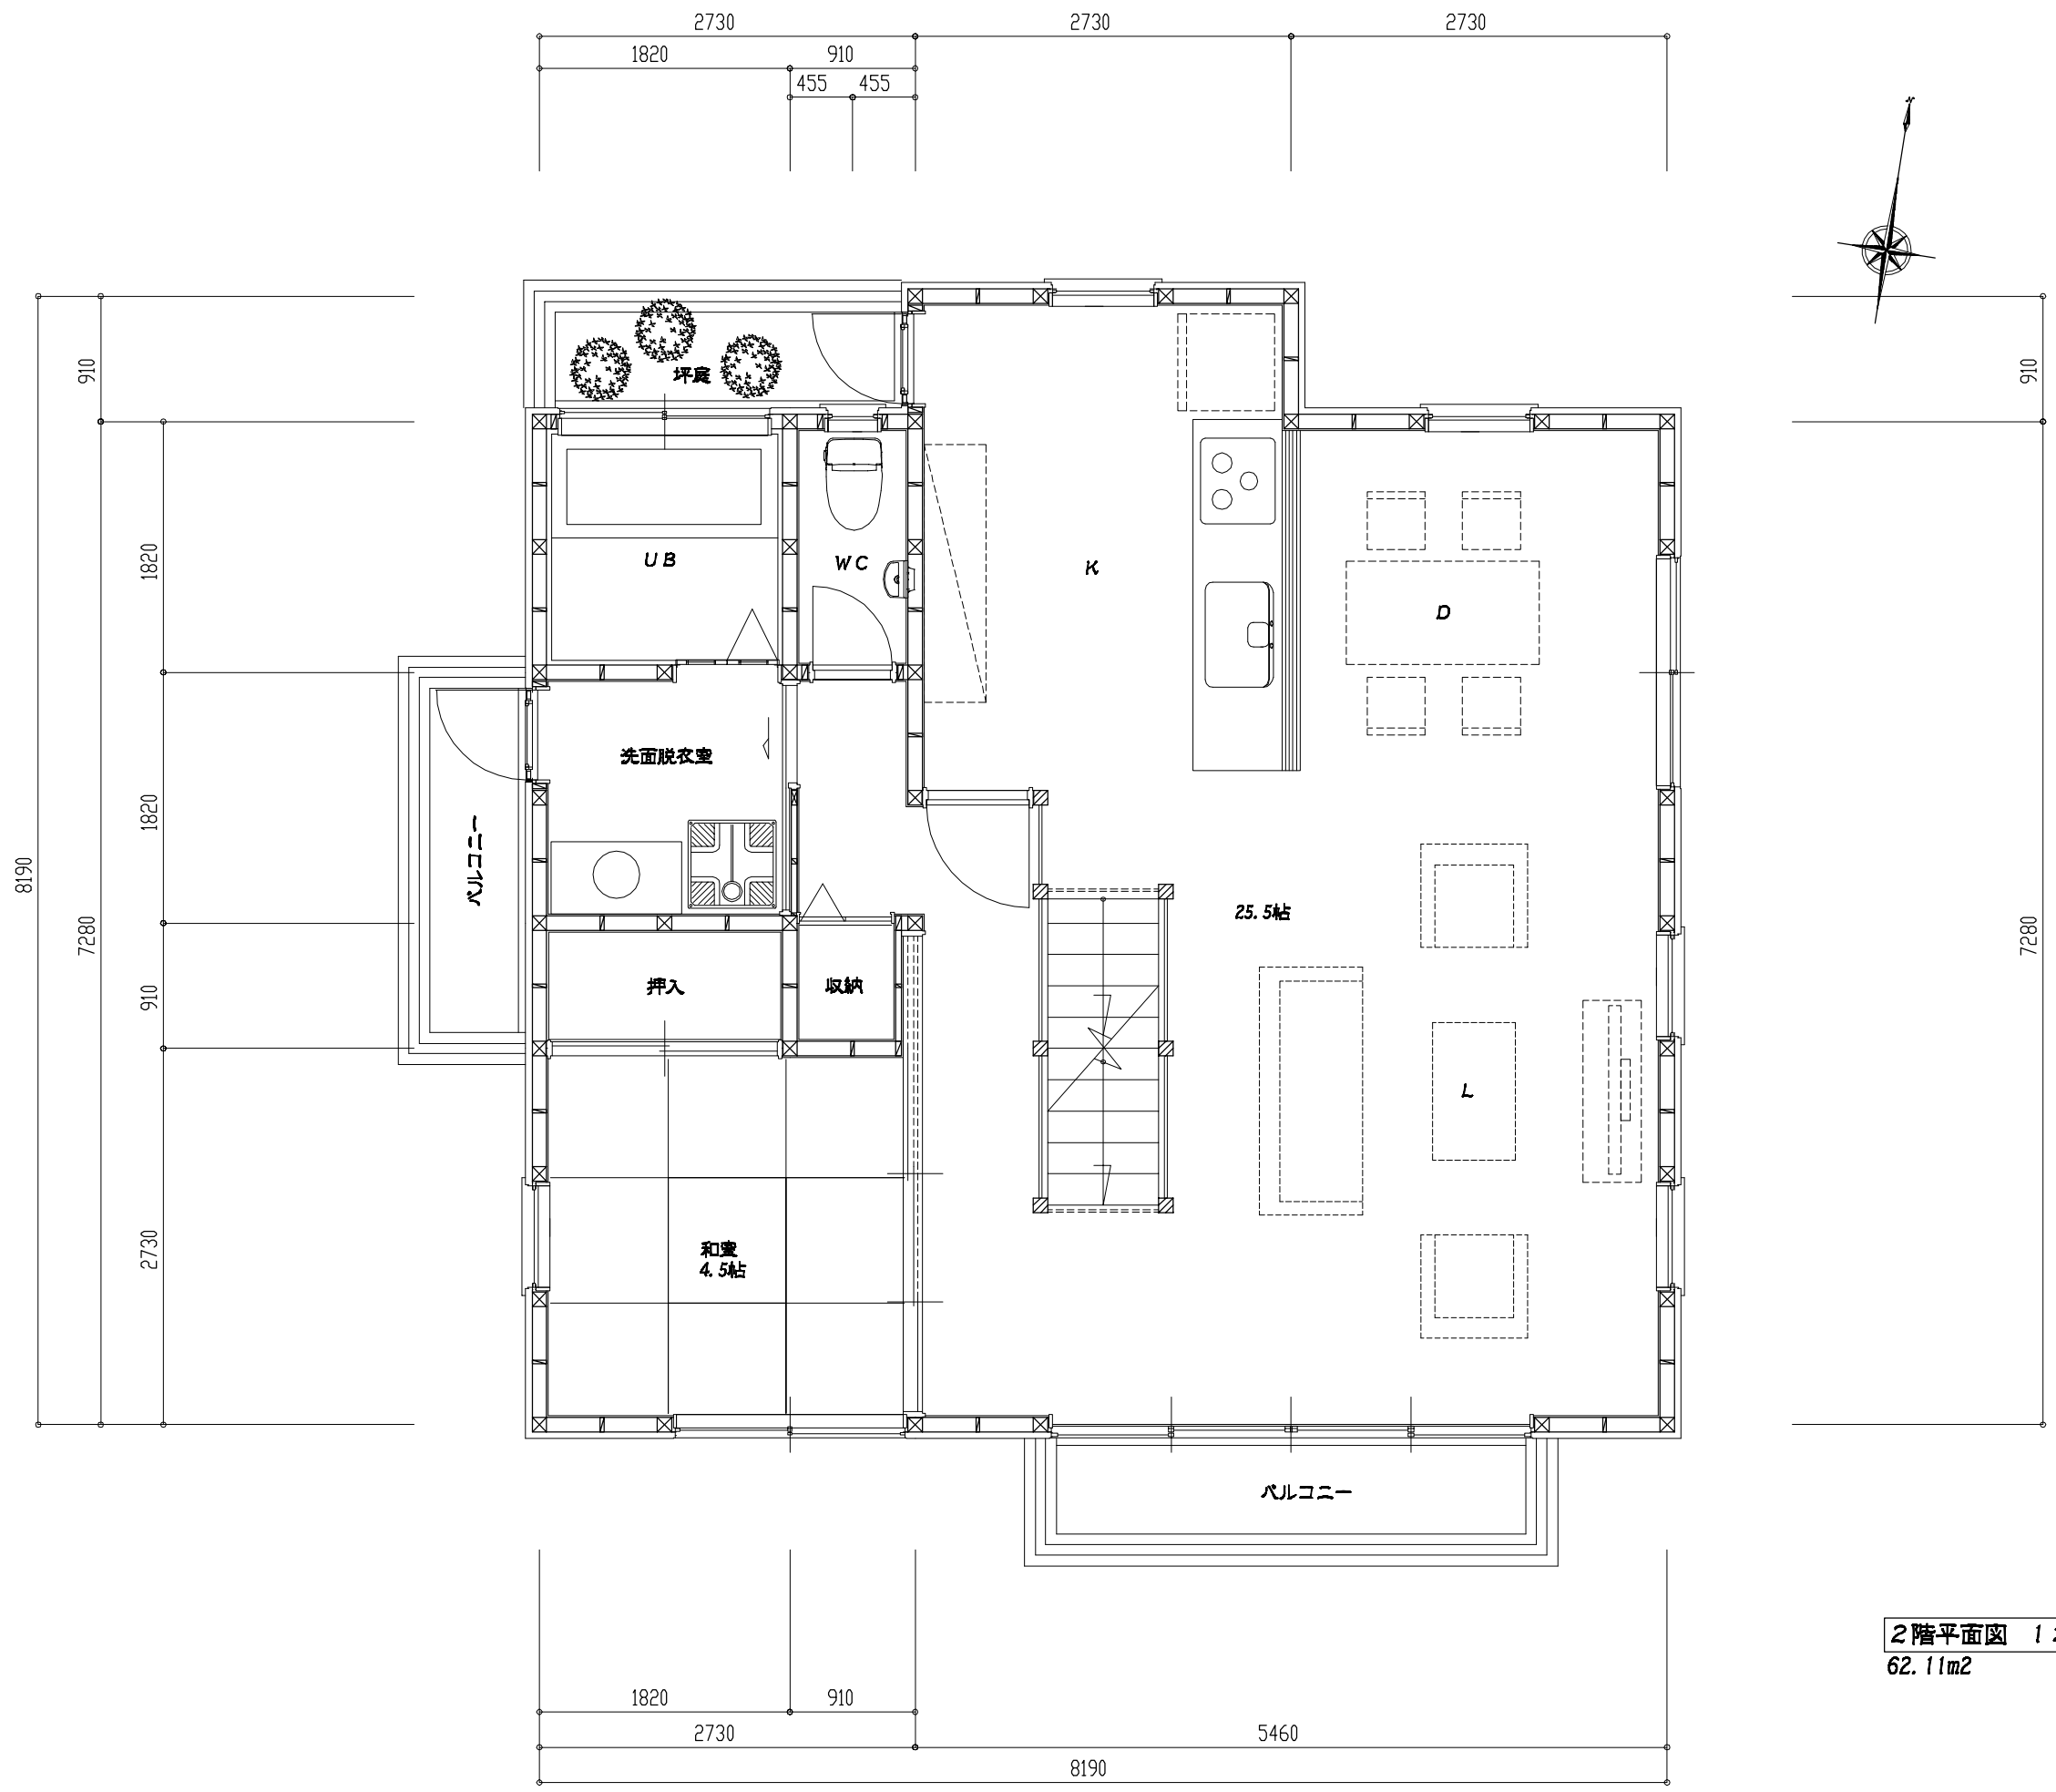

2階平面図 1:50
62.11m²

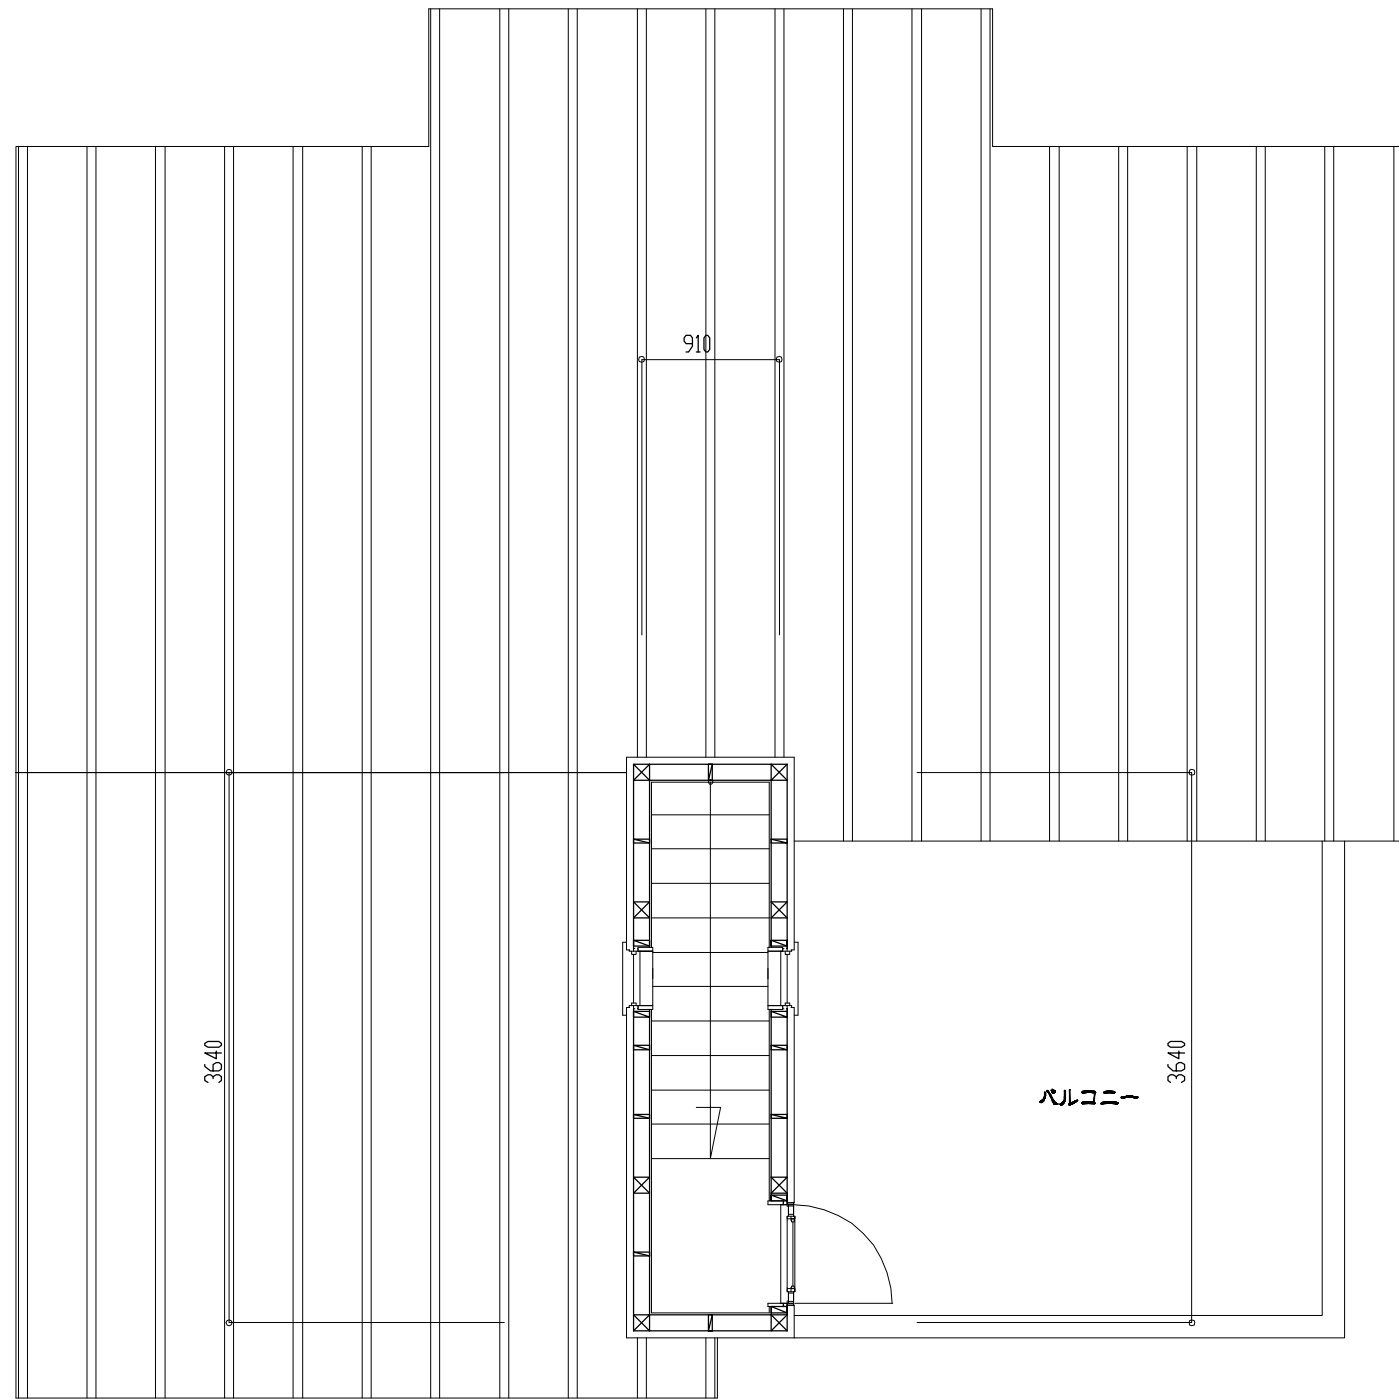

R階平面図 1:50
3.32m²