




北立面図 1:100

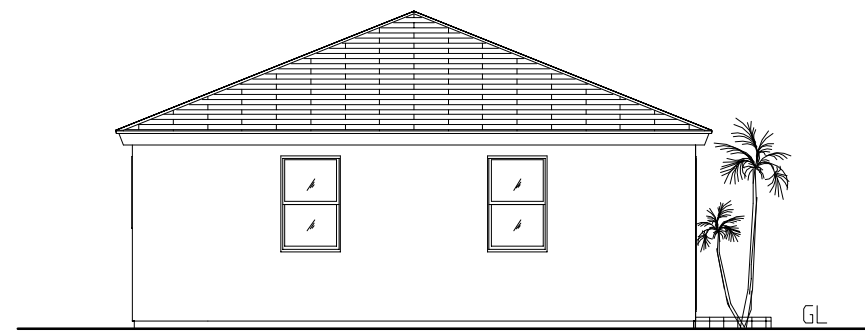


東立面図 1:100

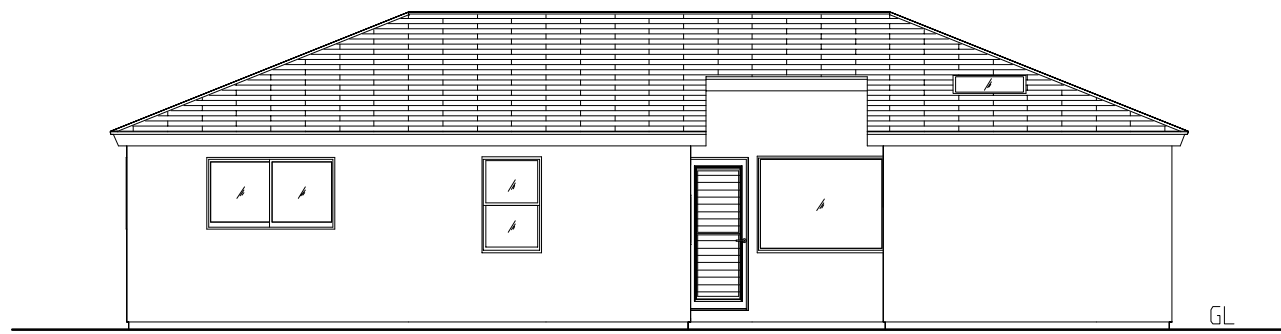


南立面図 1:100

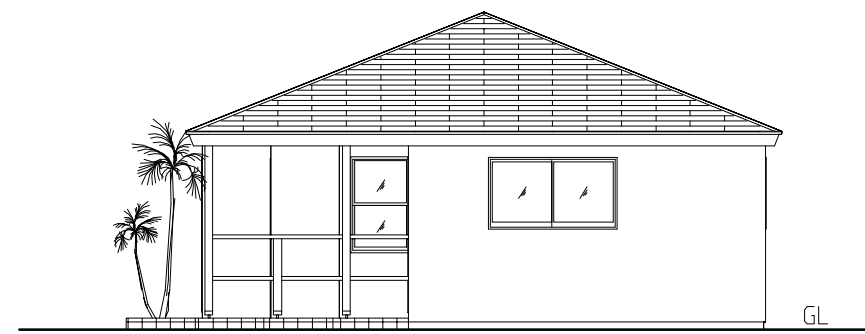

西立面図 1:100

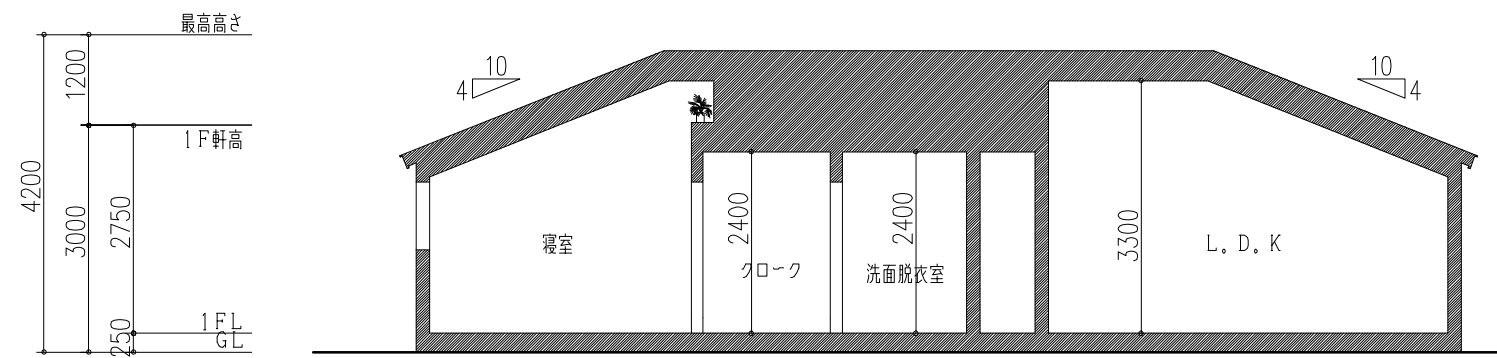

A-A' 断面図 1:100

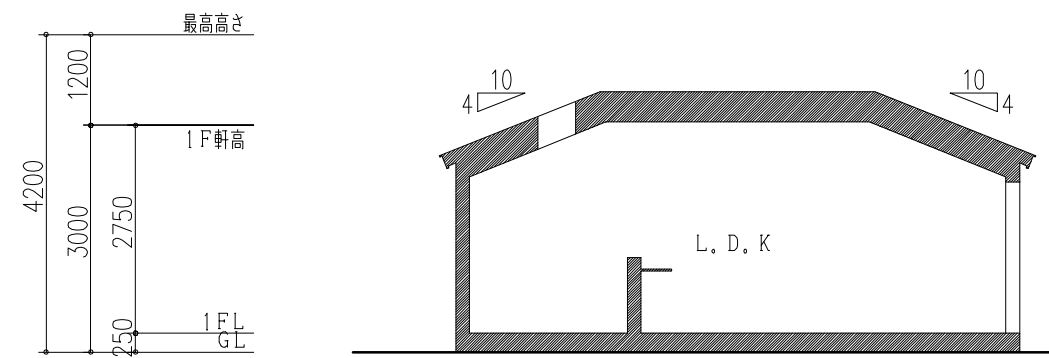

B-B' 断面図 1:100