


2階平面図 1: 100
56.75m²

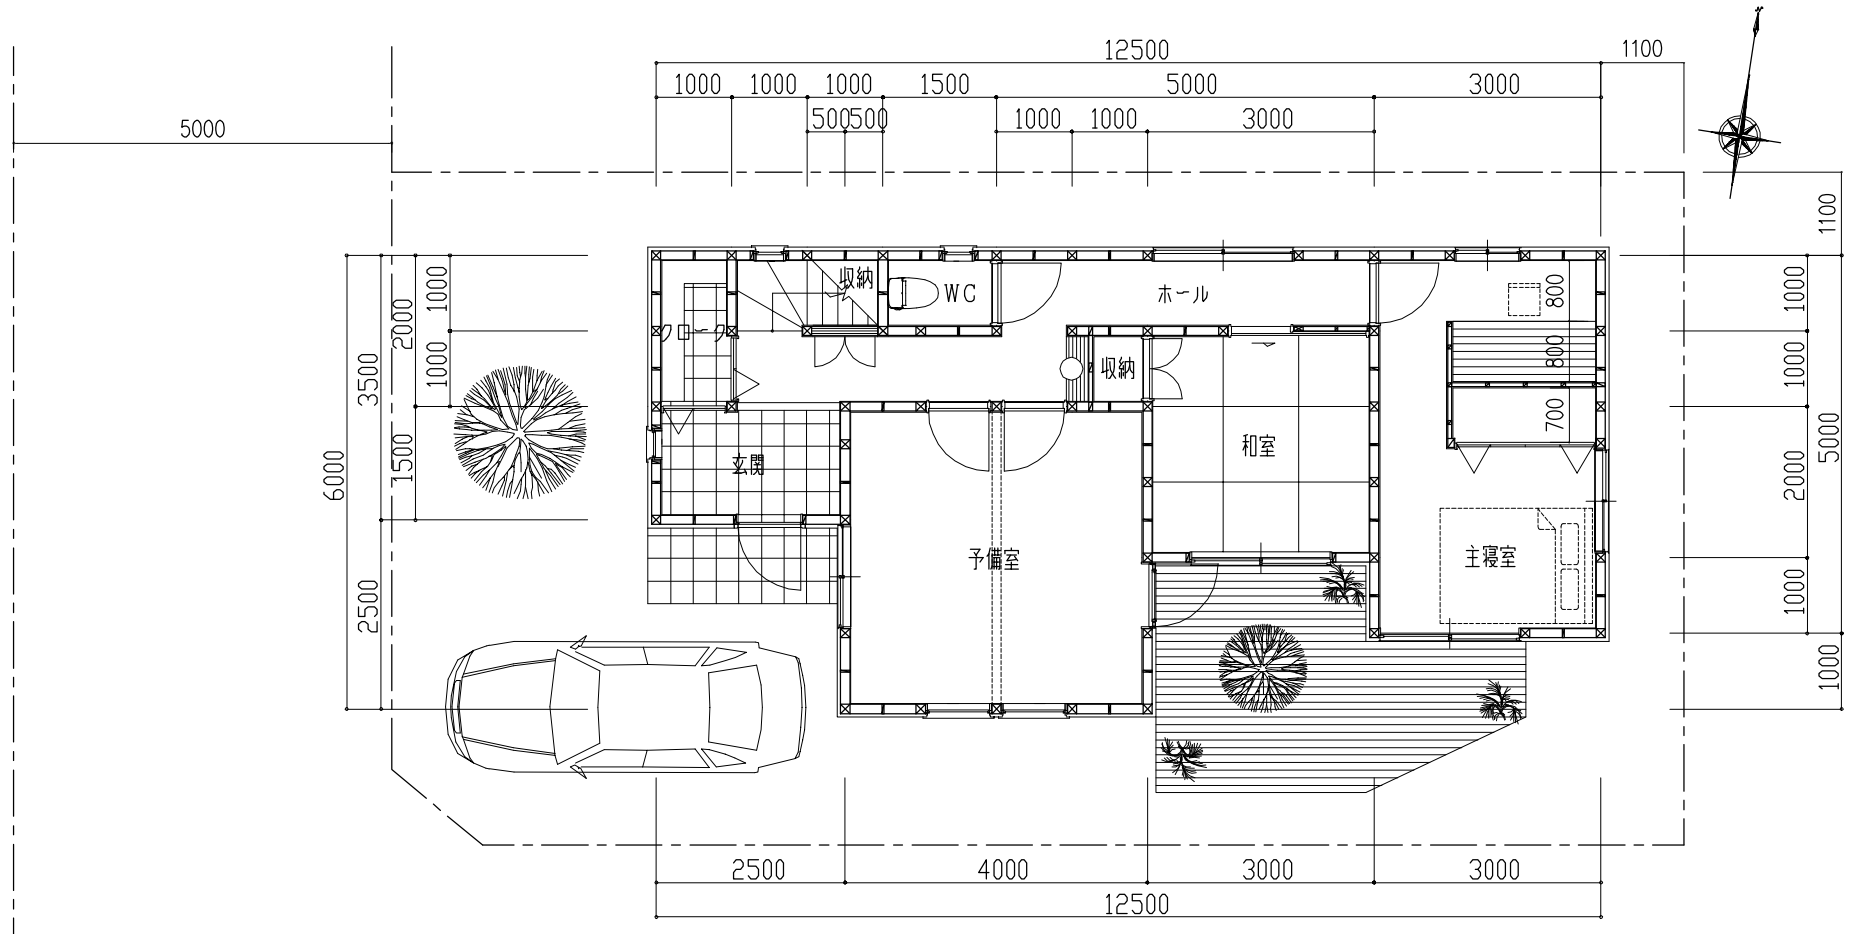

配置図・1階平面図 1: 100
59.75m²