


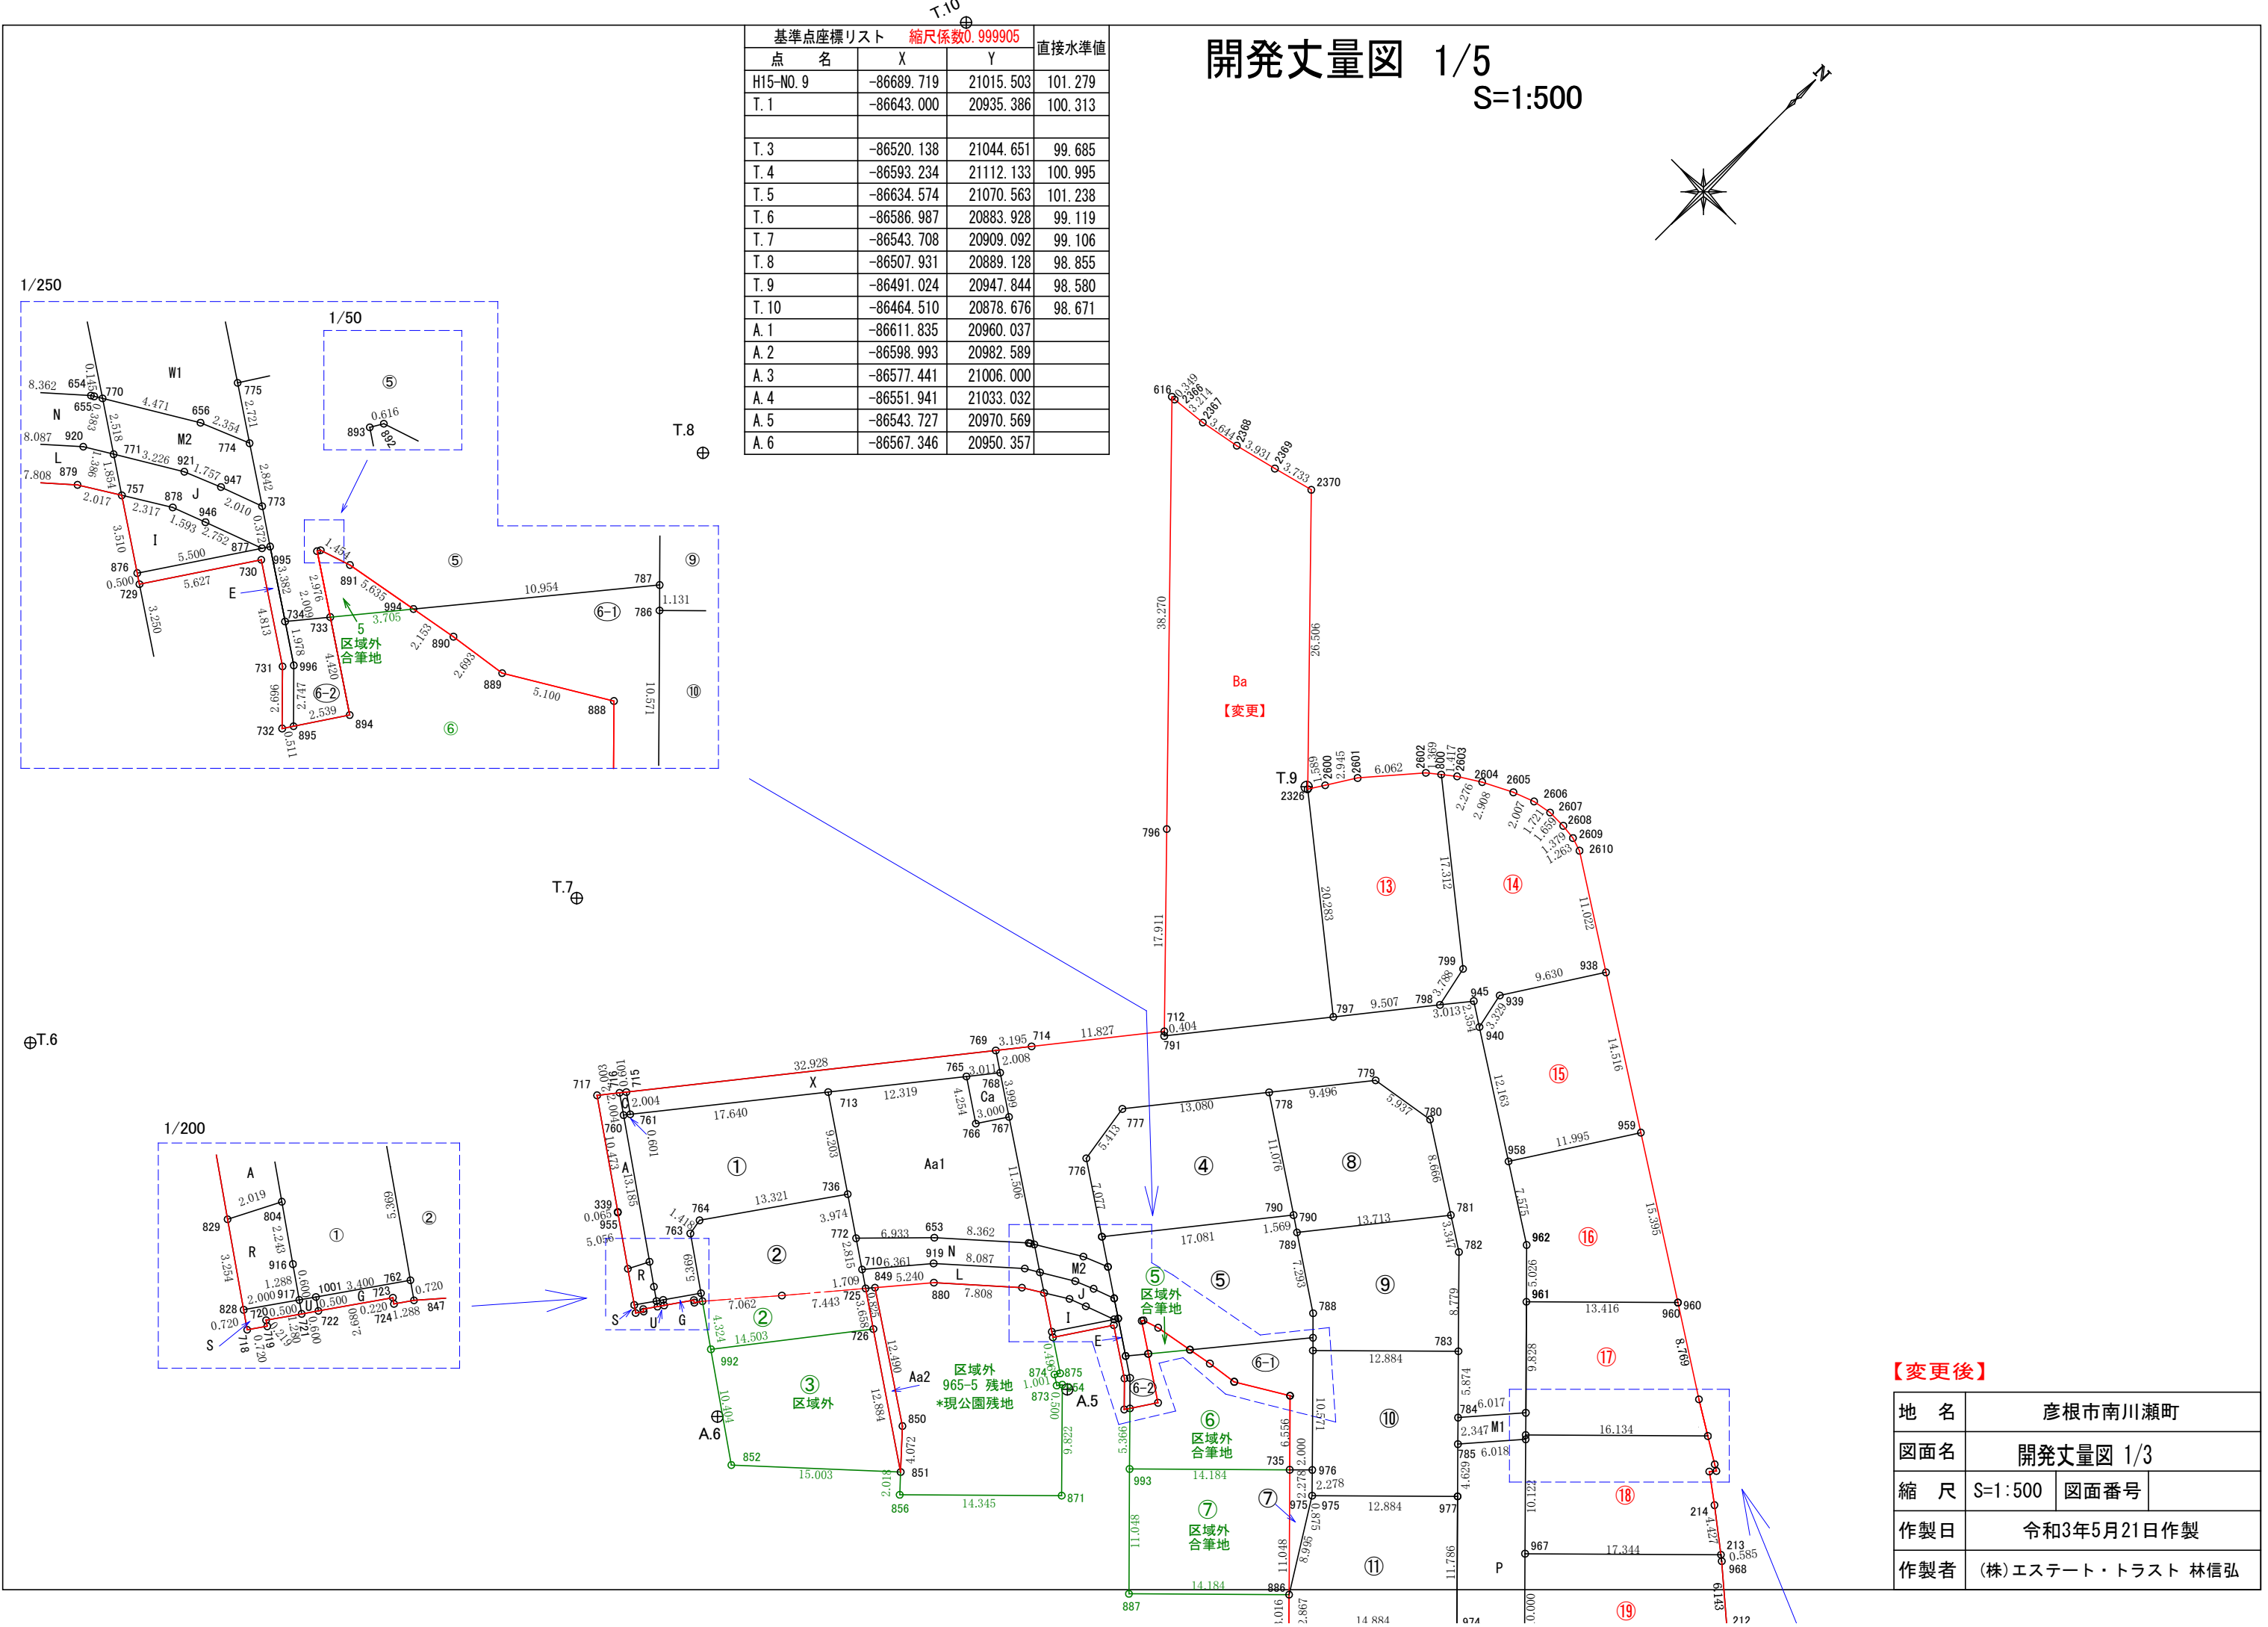
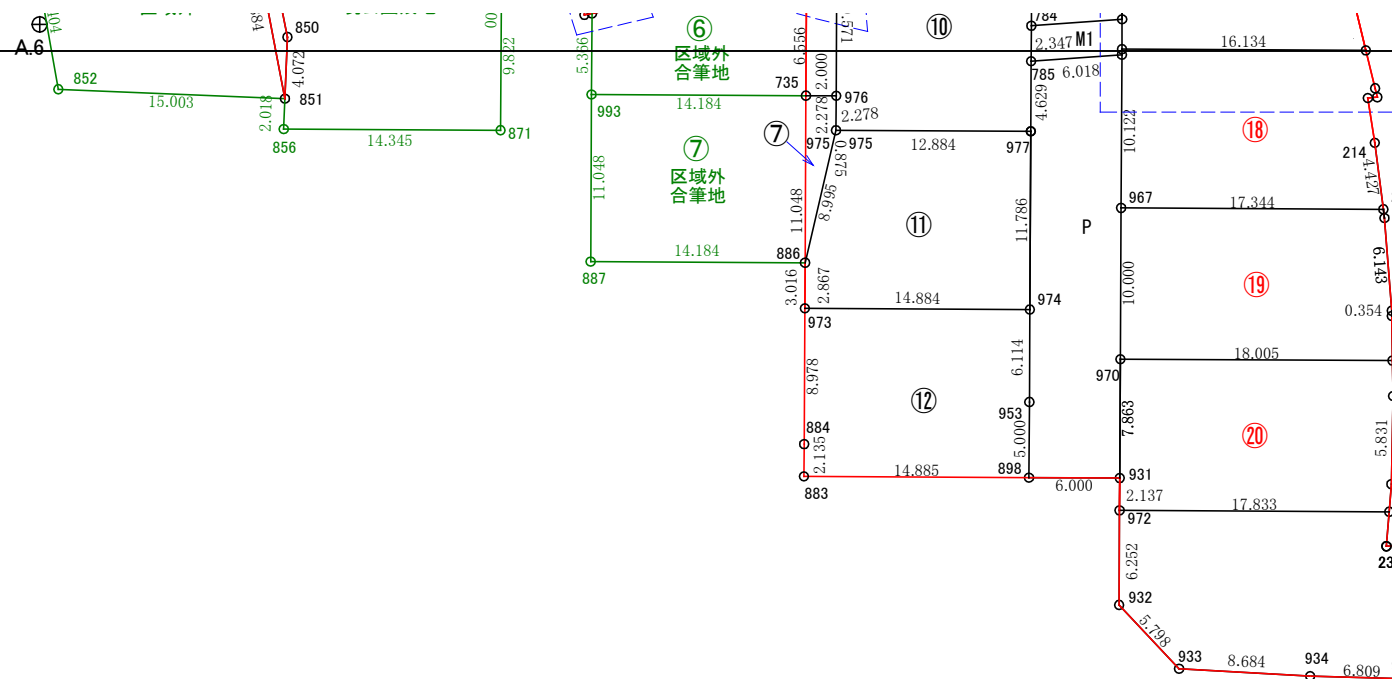


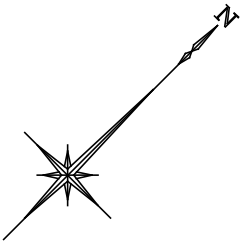

開発丈量図 2/5
S=1:500

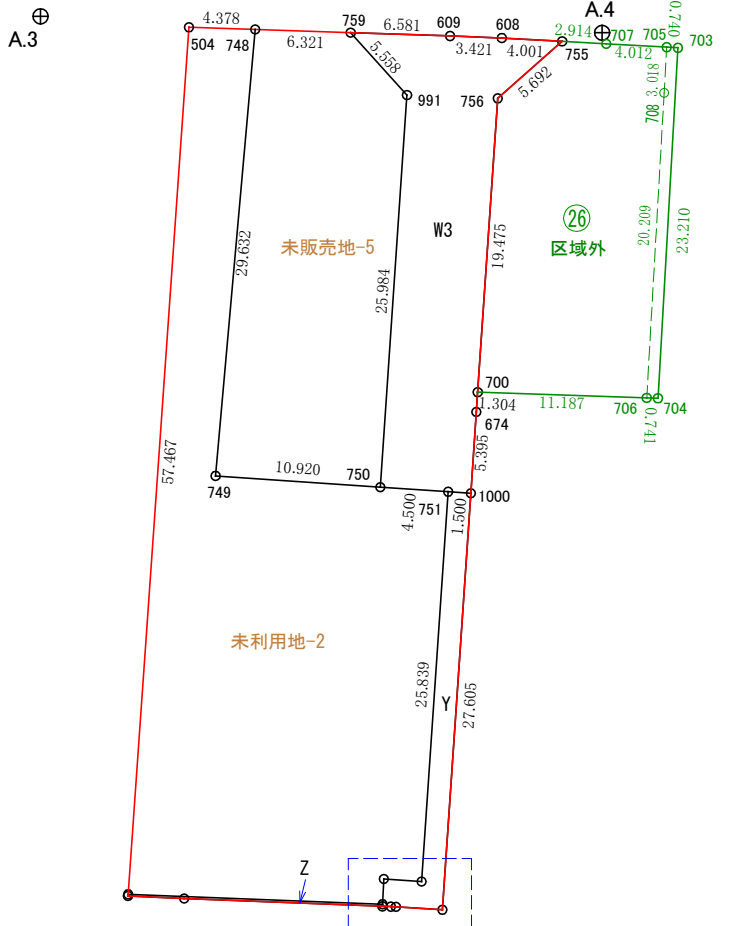

基準点座標リスト 縮尺係数0.999905				直接水準値
点 名	X	Y		
H15-NO. 9	-86689.719	21015.503		101.279
T. 1	-86643.000	20935.386		100.313
T. 3	-86520.138	21044.651		99.685
T. 4	-86593.234	21112.133		100.995
T. 5	-86634.574	21070.563		101.238
T. 6	-86586.987	20883.928		99.119
T. 7	-86543.708	20909.092		99.106
T. 8	-86507.931	20889.128		98.855
T. 9	-86491.024	20947.844		98.580
T. 10	-86464.510	20878.676		98.671
A. 1	-86611.835	20960.037		
A. 2	-86598.993	20982.589		
A. 3	-86577.441	21006.000		
A. 4	-86551.941	21033.032		
A. 5	-86543.727	20970.569		
A. 6	-86567.346	20950.357		

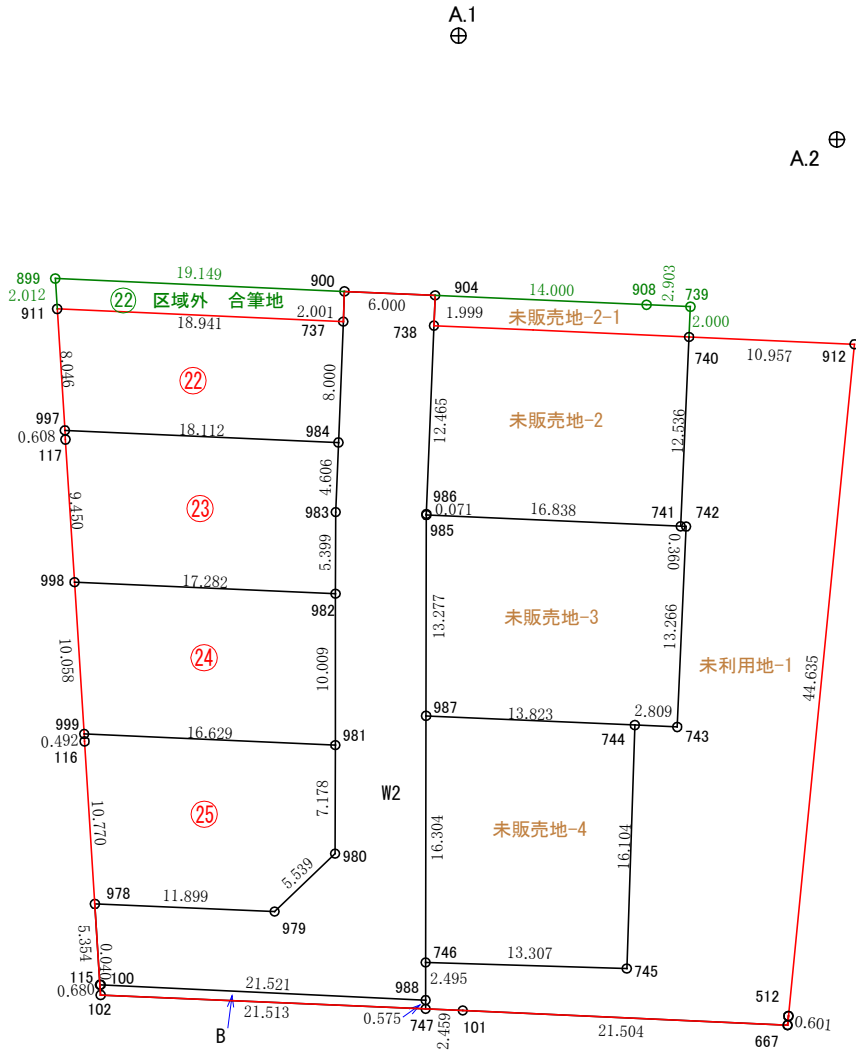

開発丈量図 4/5

地番 1				
N O	X	Y	辺	長
760	-86554.356	20925.605		0.601
761	-86553.886	20925.980		17.640
713	-86540.095	20936.979		9.203
736	-86545.268	20944.590		13.321
764	-86556.183	20936.953		1.418
763	-86557.579	20937.200		5.369
762	-86560.655	20941.600		3.400
1001	-86563.441	20939.651		0.600
917	-86563.932	20939.307		1.288
916	-86563.194	20938.251		2.243
804	-86561.909	20936.412		13.185
面積				204.4658275
地積				204.46㎡

地番 2				
N O	X	Y	辺	長
764	-86556.183	20936.953		13.321
736	-86545.268	20944.590		3.974
772	-86547.501	20947.877		2.815
710	-86549.083	20950.205		1.709
725	-86550.044	20951.618		7.443
848	-86555.733	20946.818		7.062
847	-86561.067	20942.190		0.720
762	-86560.655	20941.600		5.369
763	-86557.579	20937.200		1.418
面積				111.8989005
地積				111.89㎡

地番 2 区域外 合筆地				
N O	X	Y	辺	長
847	-86561.067	20942.190		7.062
848	-86555.733	20946.818		7.443
725	-86550.044	20951.618		3.658
726	-86552.100	20954.643		14.503
992	-86563.544	20945.734		4.324
面積				57.3140900
地積				57.31㎡

地番 3 区域外				
N O	X	Y	辺	長
992	-86563.544	20945.734		10.404
852	-86569.504	20954.262		15.003
851	-86559.342	20965.299		12.884
726	-86552.100	20954.643		14.503
面積				169.4541490
地積				169.45㎡

地番 3				
N O	X	Y	辺	長
776	-86528.076	20957.291		5.413
777	-86522.727	20956.459		13.080
778	-86512.501	20964.615		11.076
790	-86518.652	20973.826		17.081
775	-86532.006	20963.176		7.077
面積				180.5442575
地積				180.54㎡

地番 5				
N O	X	Y	辺	長
775	-86532.006	20963.176		17.081
790	-86518.652	20973.826		1.569
789	-86519.523	20975.131		7.293
788	-86523.573	20981.196		2.165
787	-86525.112	20982.719		10.954
994	-86533.572	20975.761		3.422
891	-86534.185	20972.394		1.454
892	-86534.642	20971.014		0.161
893	-86534.780	20970.932		2.976
733	-86536.433	20973.407		2.009
734	-86537.985	20972.131		3.382
995	-86536.107	20969.318		1.822
773	-86535.095	20967.803		2.842
774	-86533.517	20965.439		2.721
面積				178.8793605
地積				178.87㎡

地番 5 区域外 合筆地				
N O	X	Y	辺	長
994	-86533.572	20975.761		3.422
891	-86534.185	20972.394		1.454
892	-86534.642	20971.014		0.161
893	-86534.780	20970.932		2.976
733	-86536.433	20973.407		3.705
面積				6.1161310
地積				6.11㎡

地番 6-1				
N O	X	Y	辺	長
994	-86533.572	20975.761		10.954
787	-86525.112	20982.719		1.131
786	-86525.916	20983.514		10.571
976	-86533.430	20990.950		2.000
735	-86534.837	20989.529		6.556
888	-86530.177	20984.917		5.100
889	-86532.801	20980.544		2.693
890	-86533.187	20977.879		2.153
面積				49.6604815
地積				49.66㎡

地番 6-2				
N O	X	Y	辺	長
734	-86537.985	20972.131		2.009
733	-86536.433	20973.407		4.420
894	-86538.888	20977.083		2.539
895	-86541.000	20975.673		2.696
996	-86539.084	20973.776		1.978
面積				9.7512845
地積				9.75㎡

地番 6 区域外 合筆地				
N O	X	Y	辺	長
733	-86536.433	20973.407		4.420
894	-86538.888	20977.083		2.539
895	-86541.000	20975.673		5.366
993	-86544.814	20979.447		14.184
735	-86534.837	20989.529		6.556
888	-86530.177	20984.917		5.100
889	-86532.801	20980.544		2.693
890	-86533.187	20977.879		2.153
994	-86533.572	20975.761		3.705
面積				116.9243100
地積				116.92㎡

地番 7				
N O	X	Y	辺	長
735	-86534.837	20989.529		2.000
976	-86533.430	20990.950		2.278
975	-86535.049	20992.553		8.995
886	-86542.690	20997.300		11.048
面積				13.3280200
地積				13.32㎡

地番 7 区域外 合筆地				
N O	X	Y	辺	長
993	-86544.814	20979.447		14.184
735	-86534.837	20989.529		11.048
886	-86542.690	20997.300		14.184
887	-86552.667	20987.218		11.048
面積				156.7052130
地積				156.70㎡

地番 8				
N O	X	Y	辺	長
778	-86512.501	20964.615		9.496
779	-86505.077	20970.536		5.937
780	-86504.114	20976.394		8.666
781	-86508.802	20983.682		13.713
789	-86519.523	20975.131		1.569
790	-86518.652	20973.826		11.076
面積				163.4618545
地積				163.46㎡

地番 9				
N O	X	Y	辺	長
789	-86519.523	20975.131		13.713
781	-86508.802	20983.682		3.347
782	-86510.613	20986.497		8.779
783	-86516.853	20992.672		12.884
786	-86525.916	20983.514		1.131
787	-86525.112	20982.719		2.165
788	-86523.573	20981.196		7.293
面積				150.6537035
地積				150.65㎡

地番 10				
N O	X	Y	辺	長
786	-86525.916	20983.514		12.884
783	-86516.853	20992.672		5.874
784	-86521.028	20996.804		2.347
785	-86522.696	20998.455		4.629
977	-86525.986	21001.711		12.884
975	-86535.049	20992.553		2.278
976	-86533.430	20990.950		10.571
面積				165.5637565
地積				165.56㎡

地番 11				
N O	X	Y	辺	長
886	-86542.690	20997.300		8.995
975	-86535.049	20992.553		12.884
977	-86525.986	21001.711		11.786
974	-86534.363	21010.001		14.884
973	-86544.833	20999.422		3.016
面積				166.6567915
地積				166.65㎡

地番 12				
N O	X	Y	辺	長
973	-86544.833	20999.422		14.884
974	-86534.363	21010.001		6.114
953	-86538.709	21014.302		5.000
898	-86542.263	21017.819		14.885
883	-86552.733	21007.239		2.135
884	-86551.215	21005.737		8.978
面積				165.4275080
地積				165.42㎡

地番 13				
N O	X	Y	辺	長
797	-86503.760	20963.912		20.283
2326	-86491.113	20948.055		1.589
2600	-86489.768	20948.901		2.945
2601	-86487.281	20950.479		6.062
2602	-86482.686	20954.433		1.369
800	-86481.831	20955.502		17.312
799	-86492.626	20969.036		3.788
798	-86496.328	20969.840		9.507
面積				241.4379660
地積				241.43㎡

地番 14				
N O	X	Y	辺	長
798	-86496.328	20969.840		3.788
799	-86492.626	20969.036		17.312
800	-86481.831	20955.502		1.417
2603	-86480.947	20956.609		2.276
2604	-86479.736	20958.536		2.908
2605	-86478.424	20961.131		2.007
2606	-86477.697	20963.002		1.721
2607	-86477.391	20964.696		1.659
2608	-86477.393	20966.355		1.379
2609	-86477.558	20967.724		1.263
2610	-86477.936	20968.929		11.022
938	-86483.893	20978.202		9.630
939	-86491.992	20972.992		3.329
940	-86495.245	20973.698		2.354
945	-86493.972	20971.718		3.013
面積				208.6107150
地積				208.61㎡

地番 15				
N O	X	Y	辺	長
940	-86495.245	20973.698		3.329
939	-86491.992	20972.992		9.630
938	-86483.893	20978.202		14.516
959	-86491.738	20990.416		11.995
958	-86501.826	20983.927		12.163
面積				171.2737465
地積				171.27㎡

地番 16
